

Bauprojekt

Wasserversorgung


GWP Massnahme 4 Rörswilstrasse

Längenprofil 1-1 1:200

Projektstand 10.11.2022

Masstab	Format	297 x 630
1:200	erstellt	12.08.2022 dpl
	geprüft	...
	freigegeben	...

Längenprofil 1:200/1:200 Spülbohrung

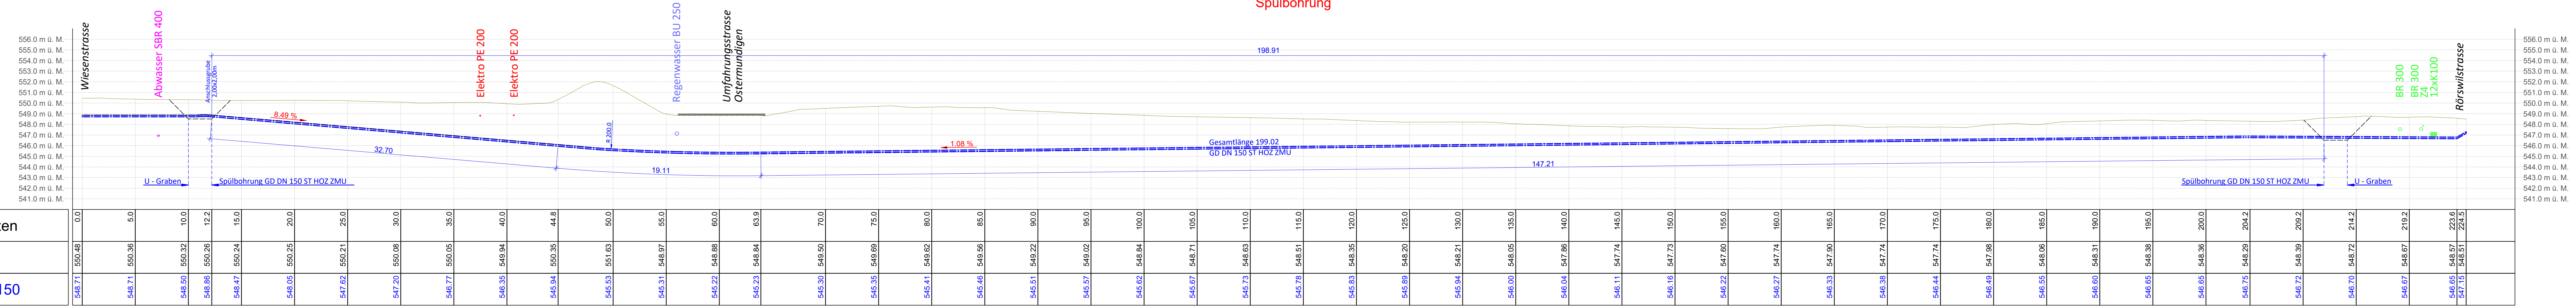

Horizont = 540 m ü. M.

Stationierung/Distanzen	0.0	5.0	10.0	12.2	15.0	20.0	25.0	30.0	35.0	40.0	44.8	50.0	55.0	60.0	63.9	70.0	75.0	80.0	85.0	90.0	95.0	100.0	105.0	110.0	115.0	120.0	125.0	130.0	135.0	140.0	145.0	150.0	155.0	160.0	165.0	170.0	175.0	180.0	185.0	190.0	195.0	200.0	204.2	209.2	214.2	219.2	223.6	224.5
Best. Terrainhöhe	550.48	550.36	550.32	550.26	550.24	550.25	550.21	550.08	550.05	549.94	550.35	551.63	548.97	548.88	548.84	549.50	549.69	549.62	549.56	549.22	549.02	548.84	548.71	548.63	548.51	548.35	548.20	548.21	548.05	547.86	547.74	547.73	547.60	547.74	547.90	548.06	548.31	548.38	548.36	548.29	548.39	548.72	548.67	548.57	548.51			
Sohlenhöhe GD DN 150	546.71	546.71	546.50	546.86	546.47	546.05	547.62	547.20	546.77	546.35	545.94	545.53	545.31	545.22	545.23	545.30	545.35	545.41	545.46	545.51	545.57	545.62	545.67	545.73	545.78	545.83	545.89	545.94	546.00	546.04	546.11	546.16	546.22	546.27	546.33	546.38	546.44	546.49	546.55	546.60	546.65	546.65	546.75	546.72	546.70	546.67	546.65	546.71